

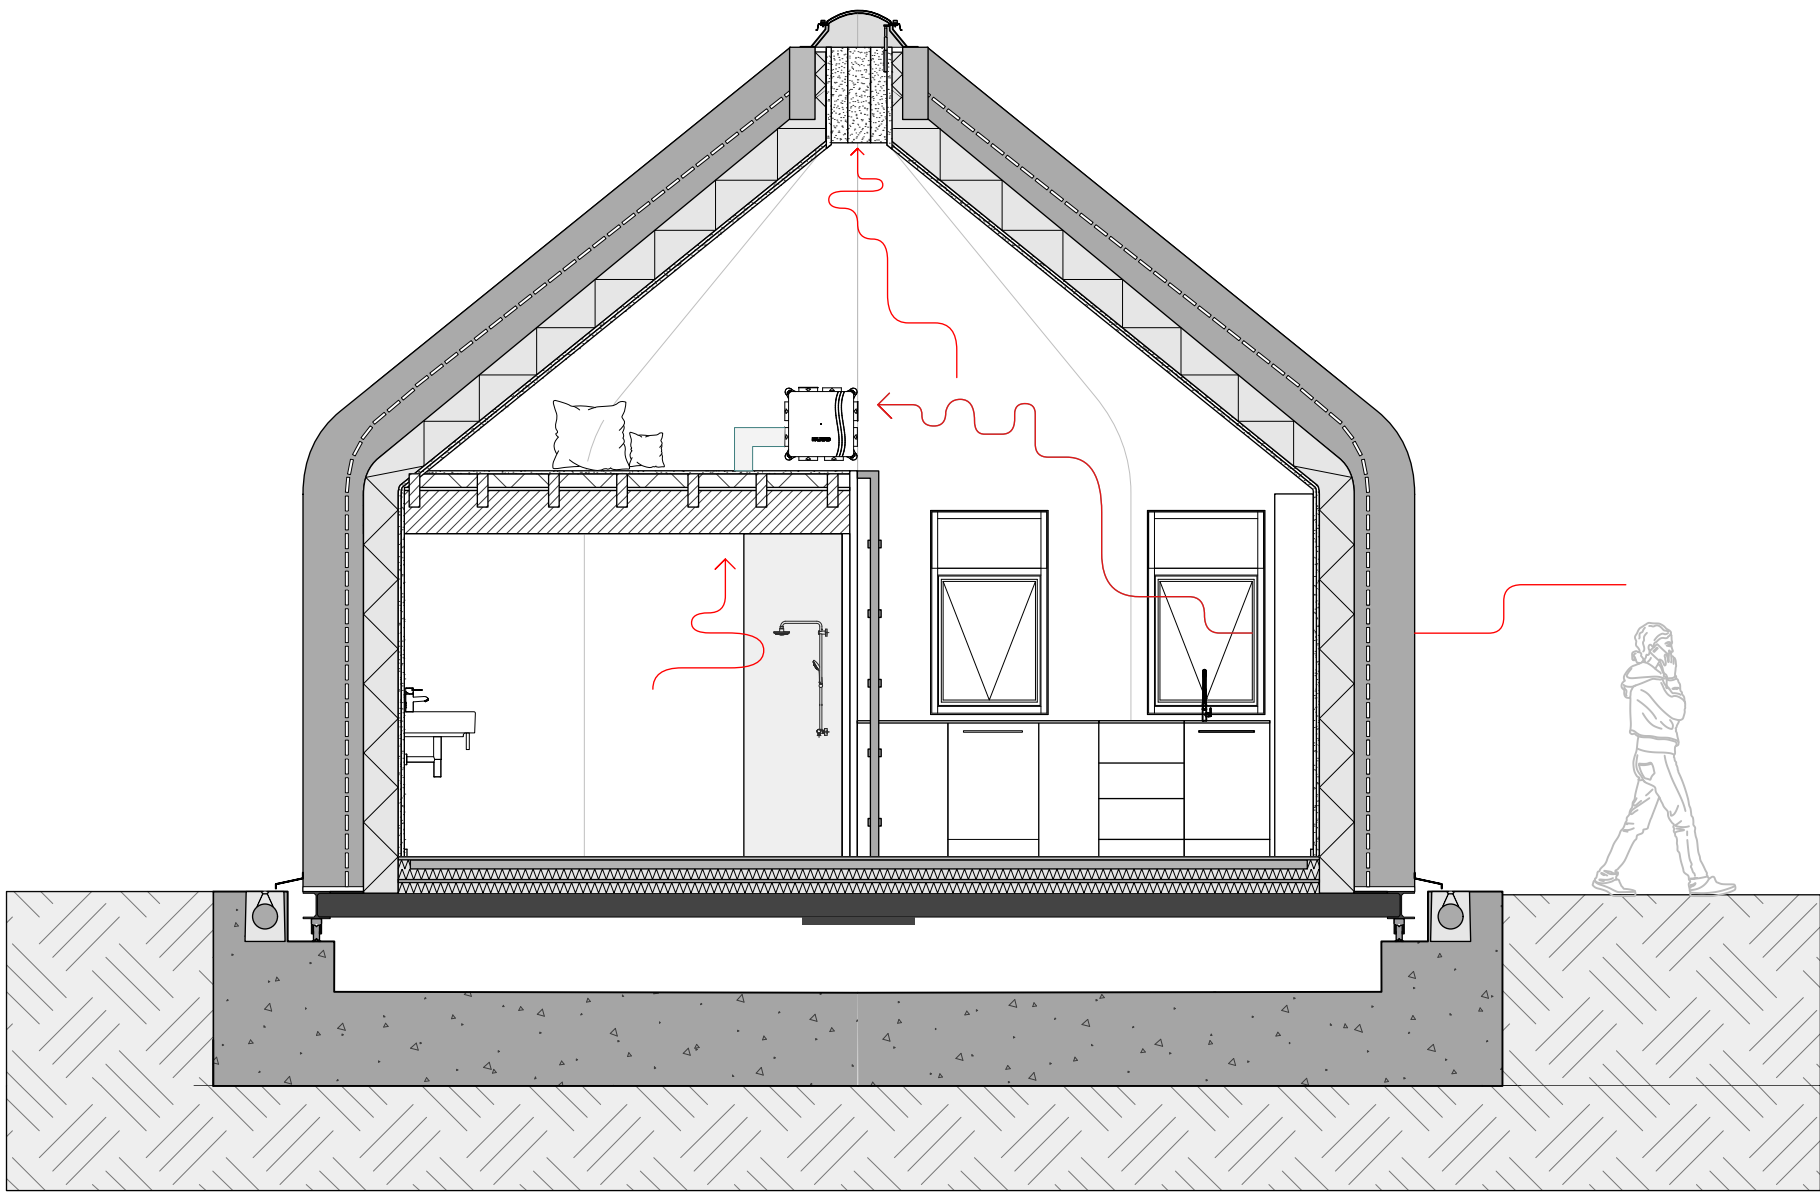
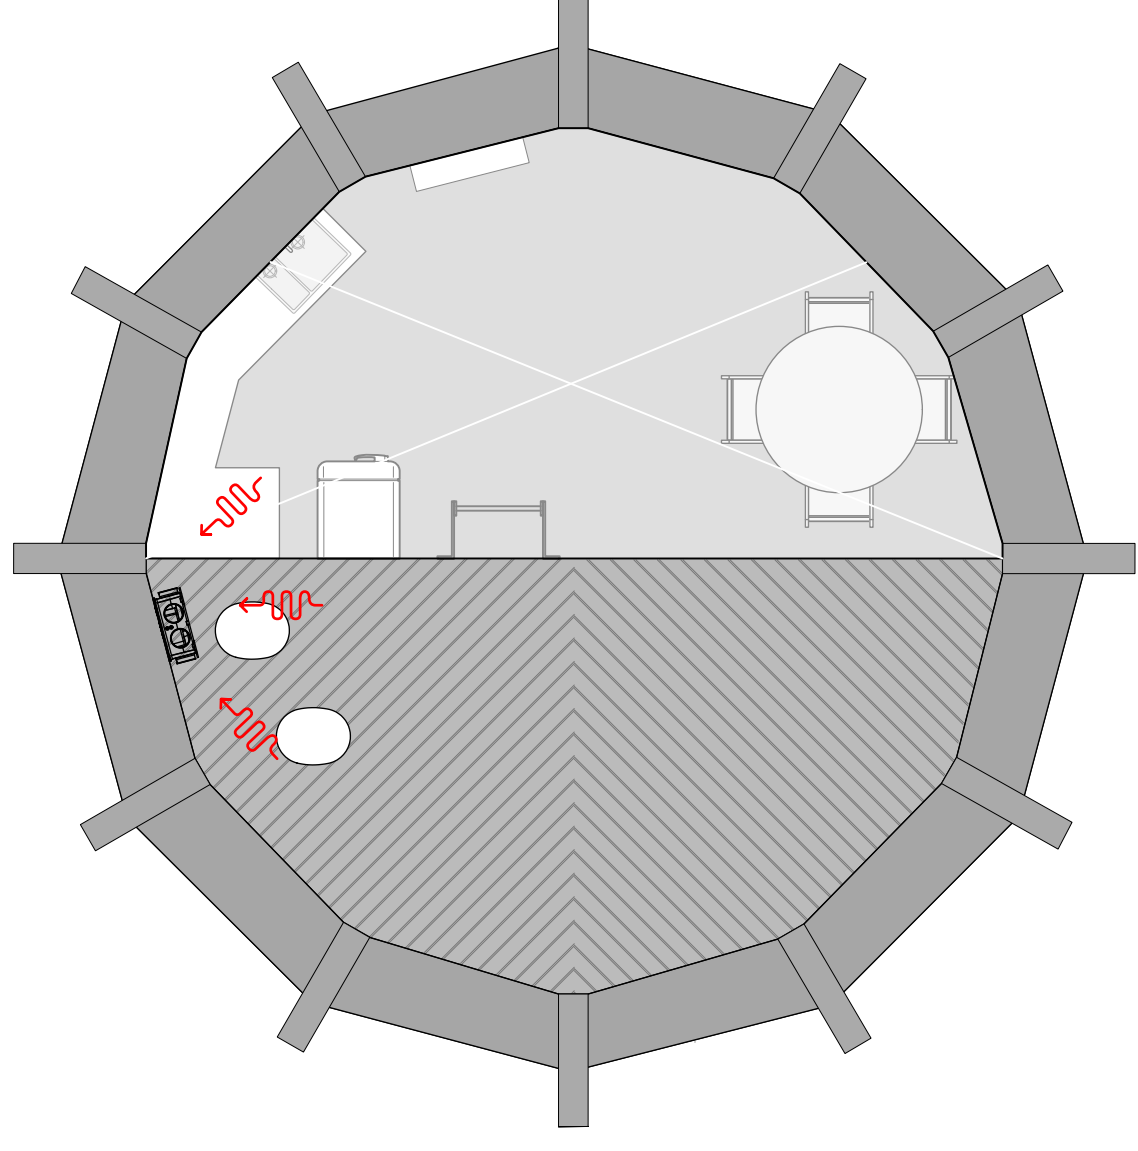
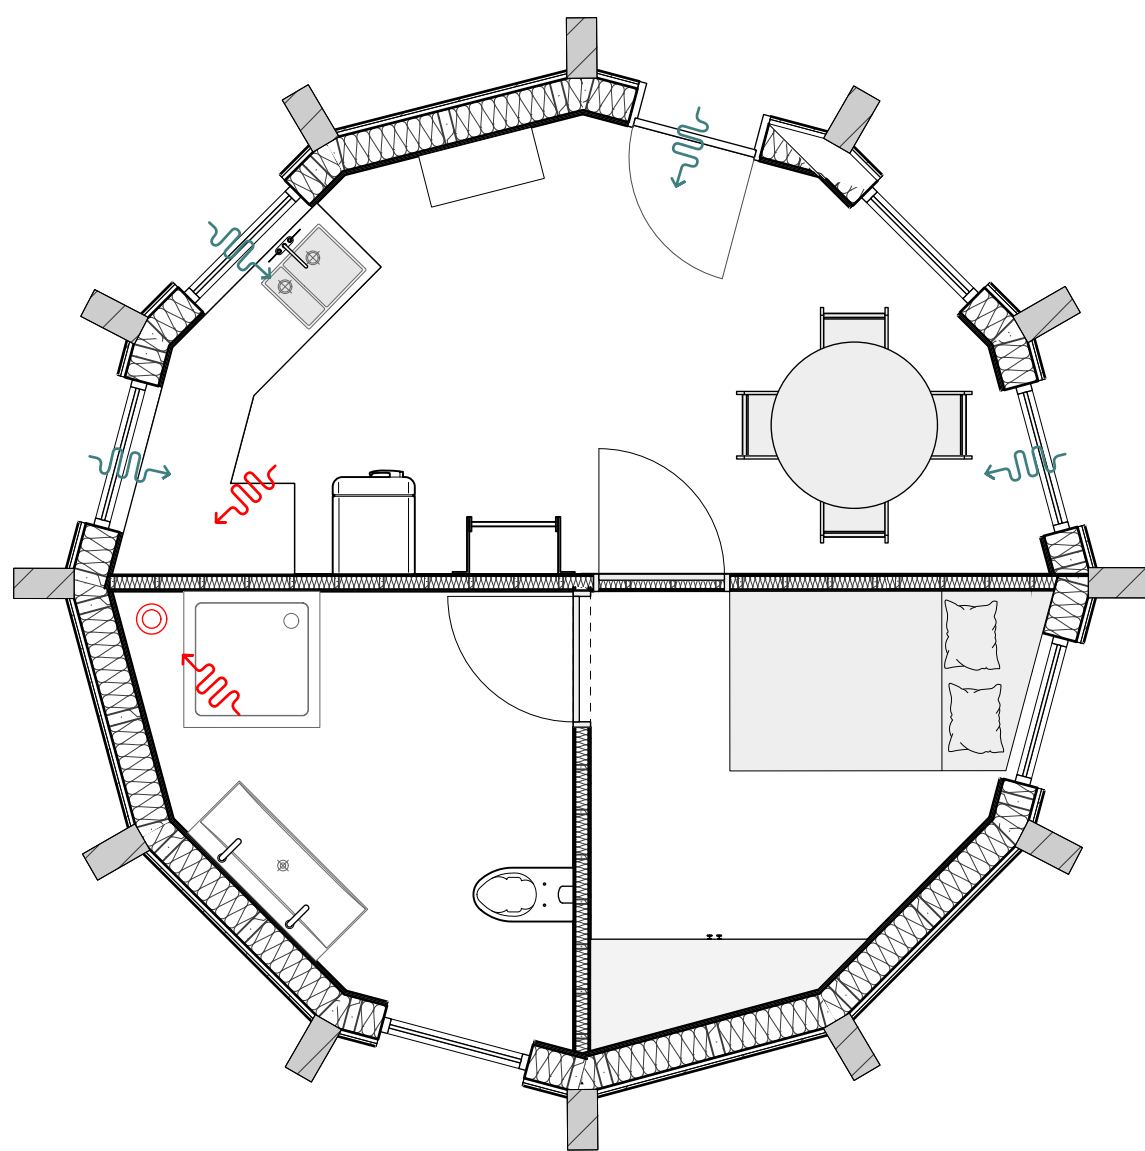
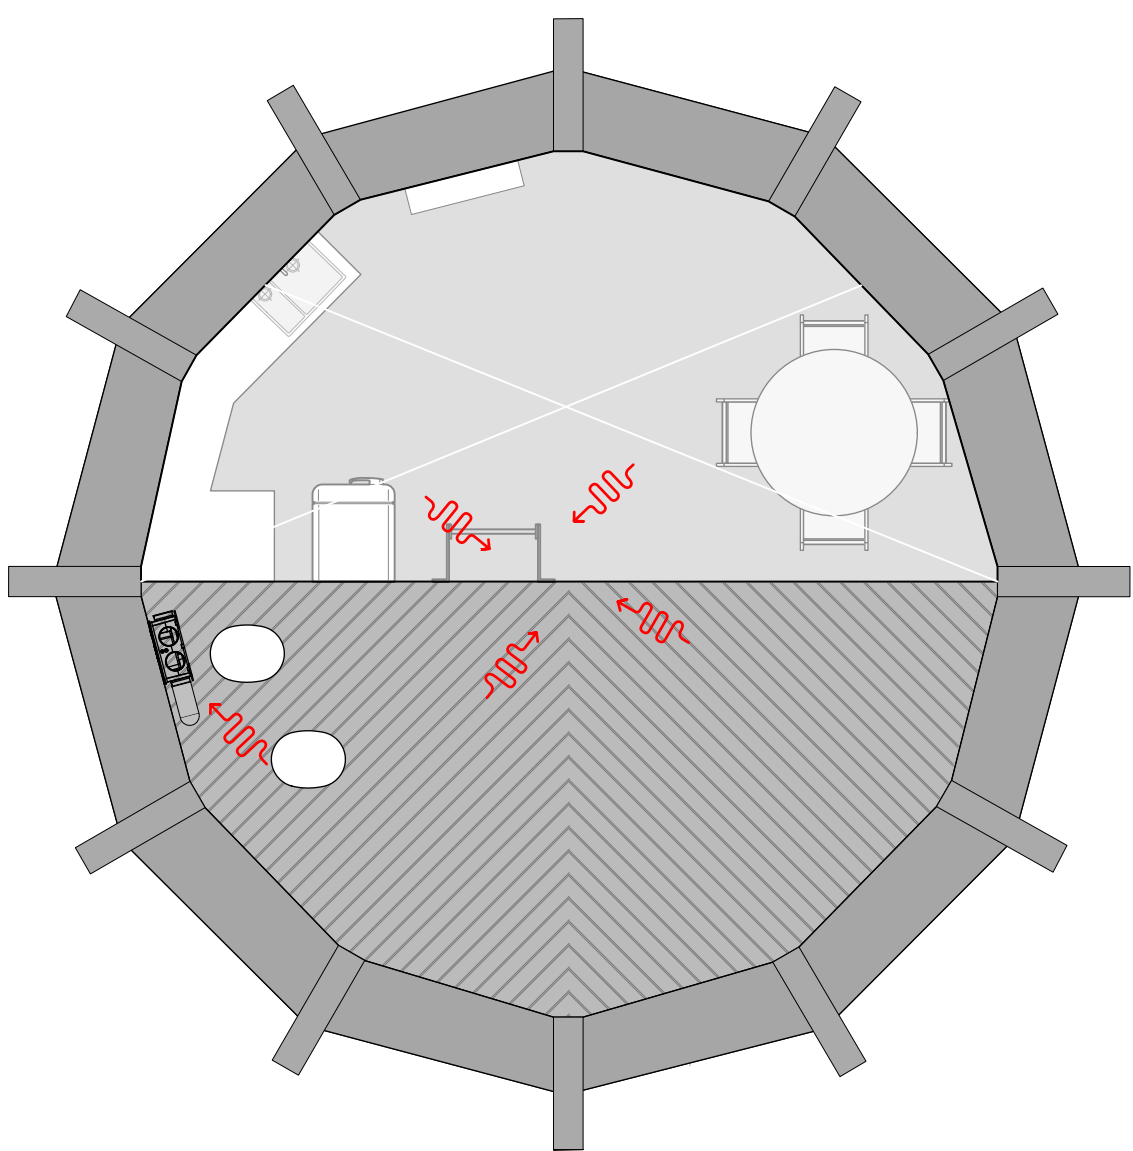


VENTILATIE ZOMER

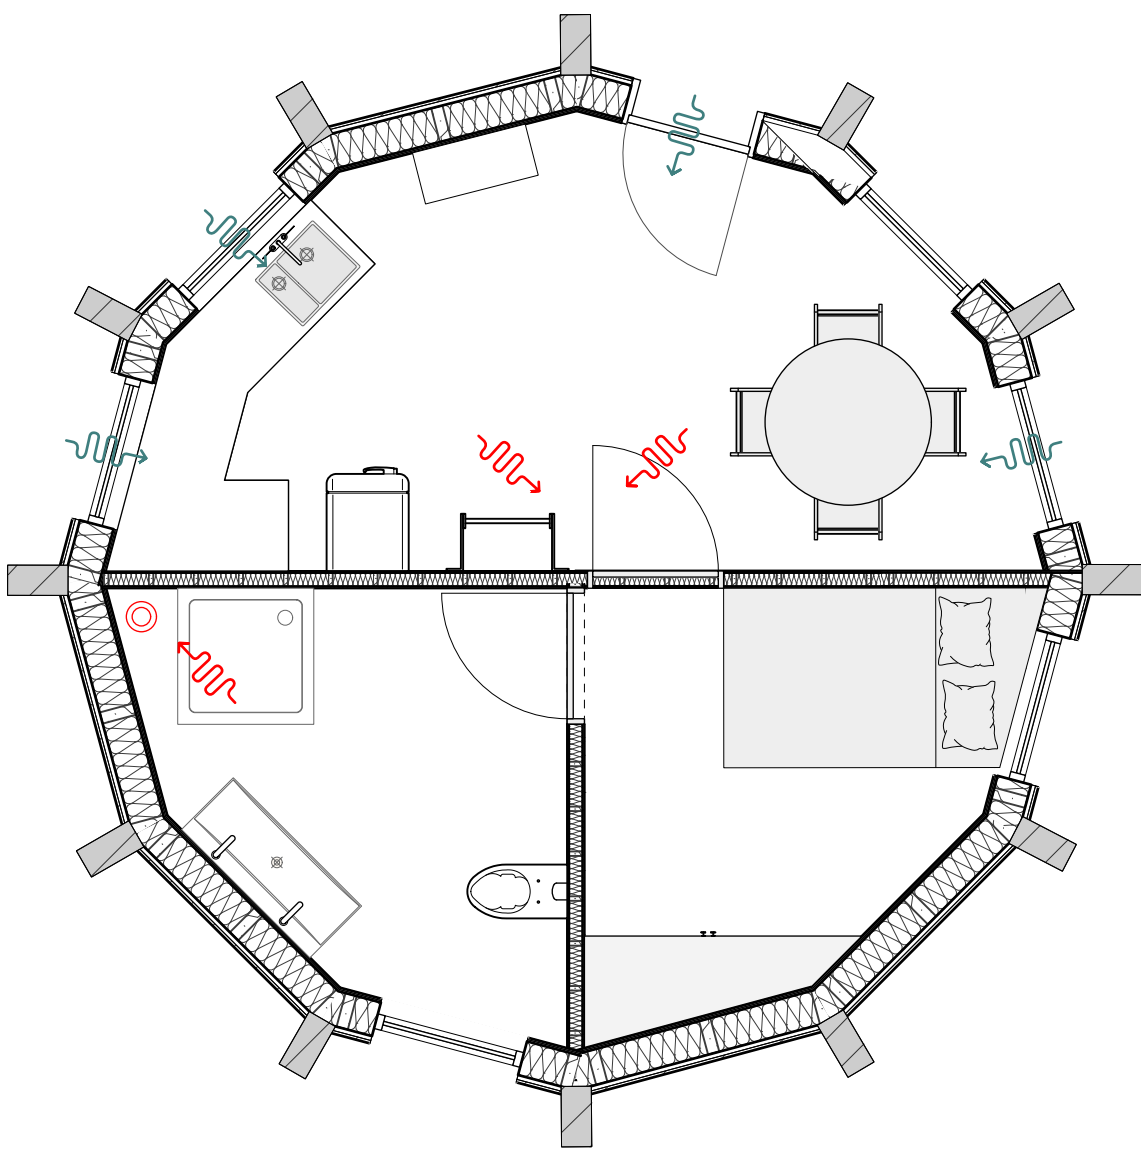

VENTILATIE WINTER

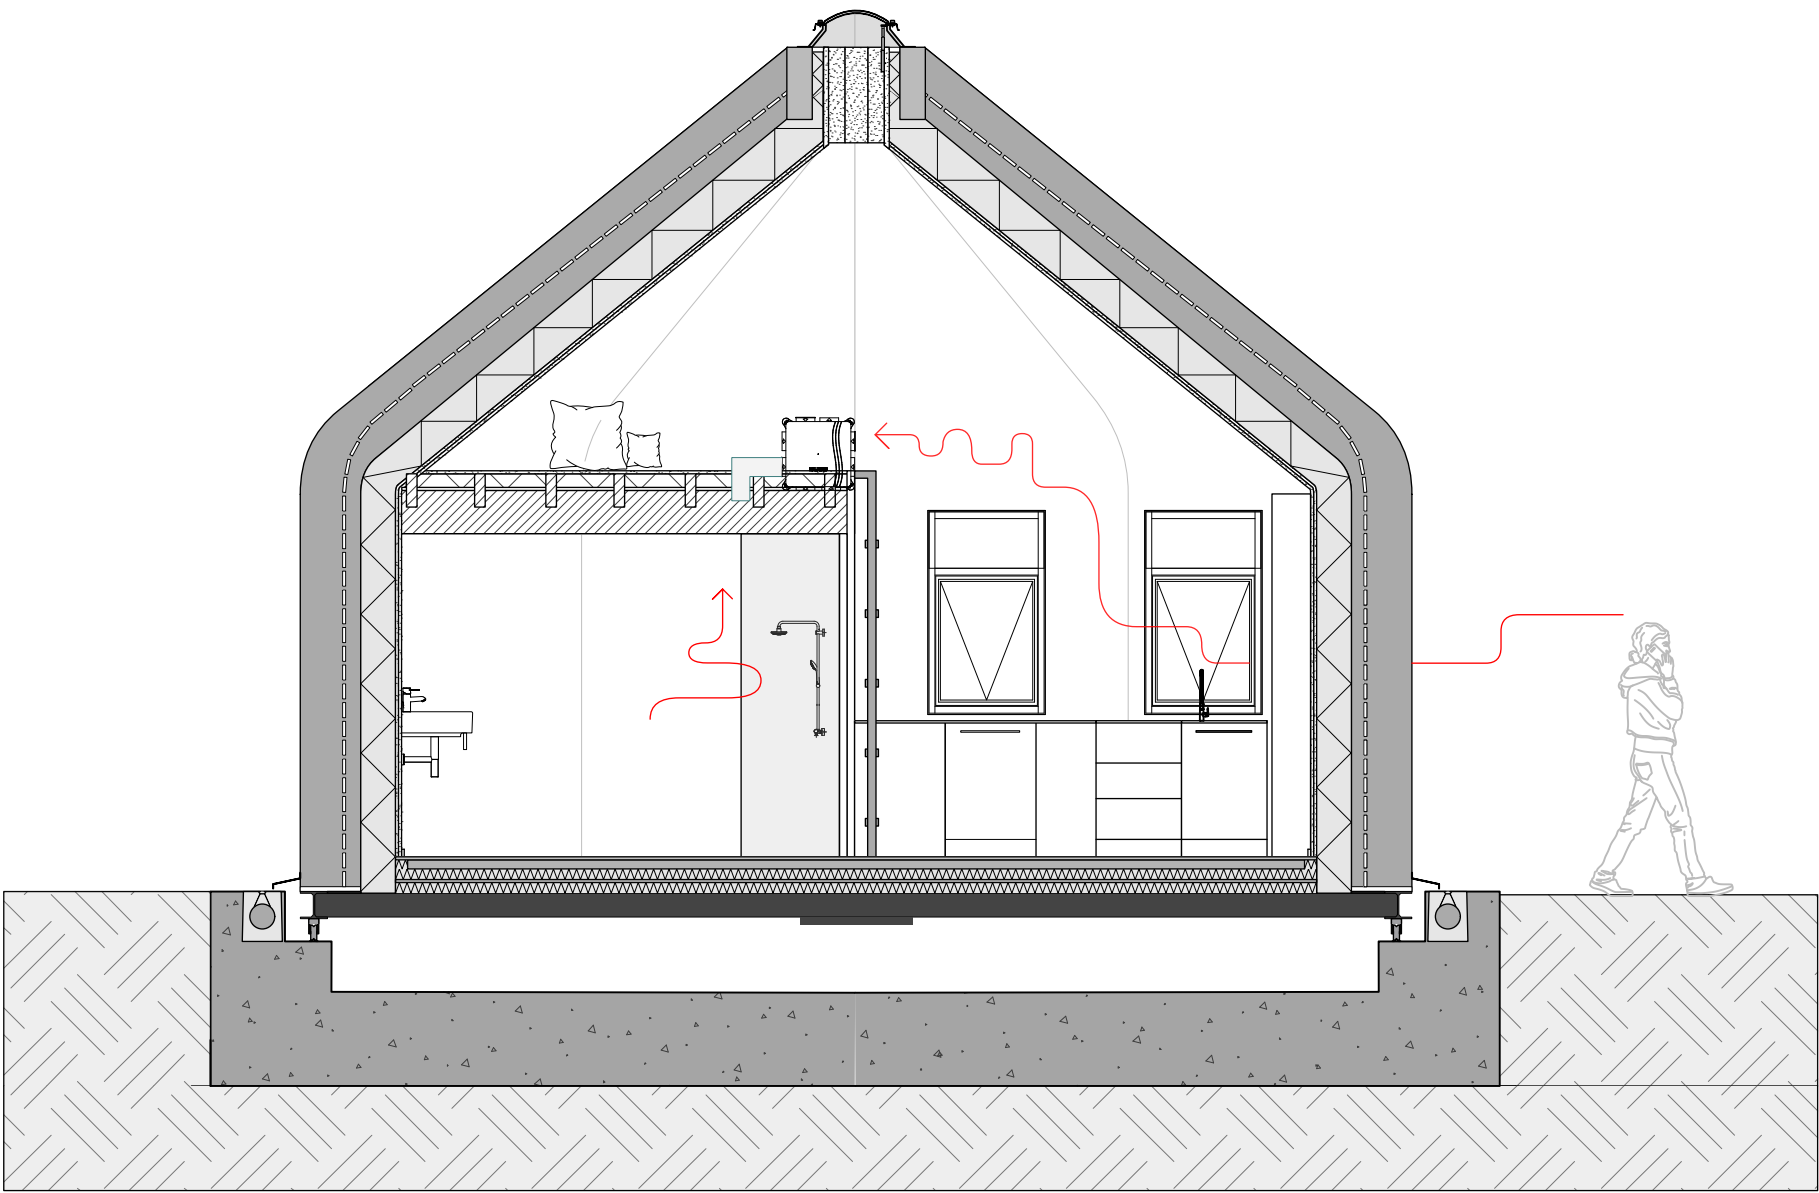

Project : DE ZONNEHUISJES			
Subject : Pre-master Interior Architecture HKU, VENTILATIE			
Scale : 1:1:50		Date : 15/05/2025	
Format : A1		Drawn By : Maartje de Kruijff	
Units : mm			