


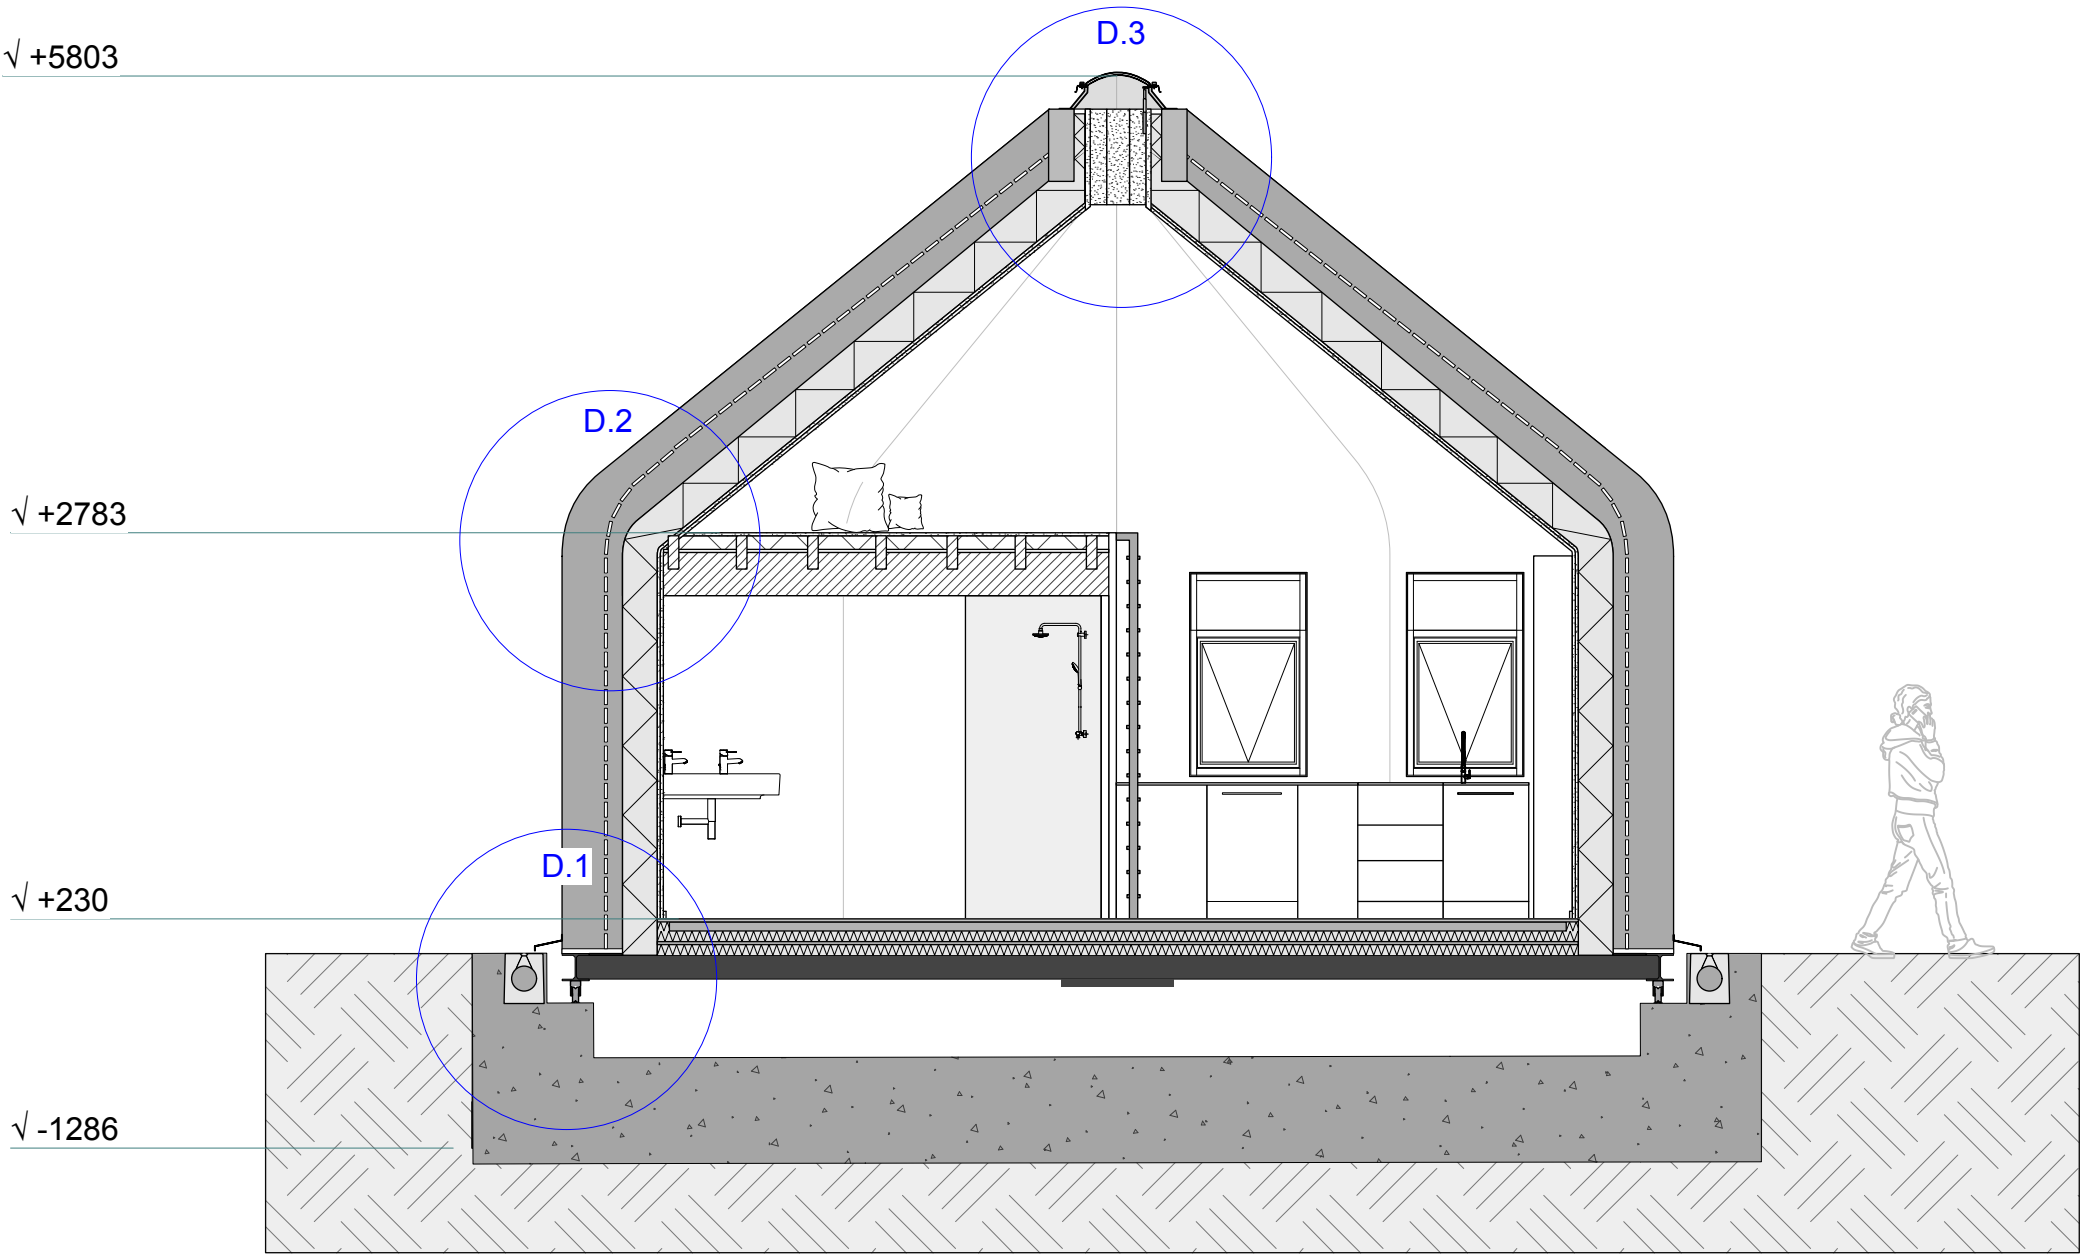

Project : DE ZONNEHUISJES			
	Subject : Pre-master Interior Architecture HKU, DOORSNEDE		
	Scale : 1:1:50		Date : 15/05/2025
	Format : A3		Drawn By : Maartje de Kruif
	Units : mm		